



EAST ELEVATION - 1:100

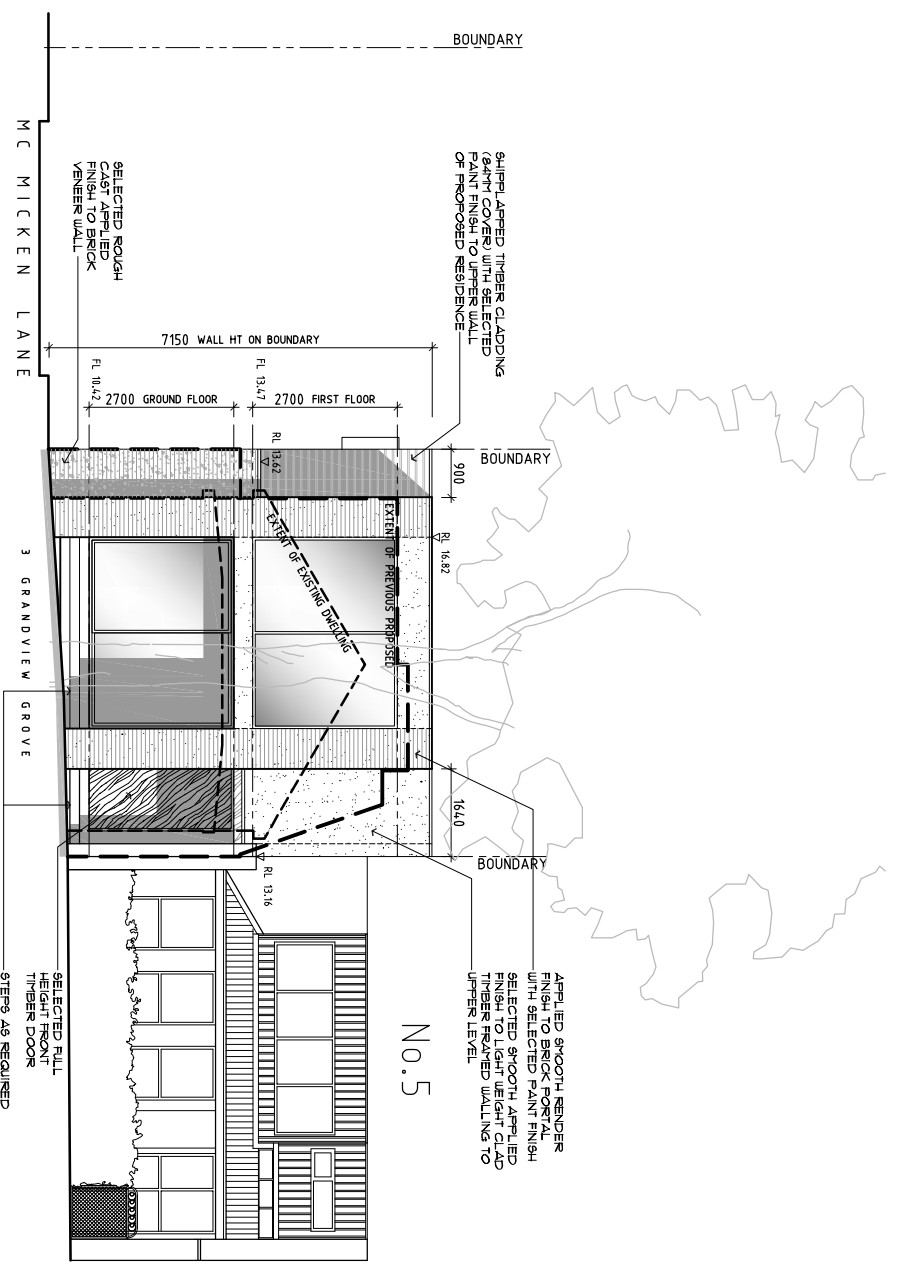

EAST ELEVATION - 1:100
WITHOUT FRONT FENCE

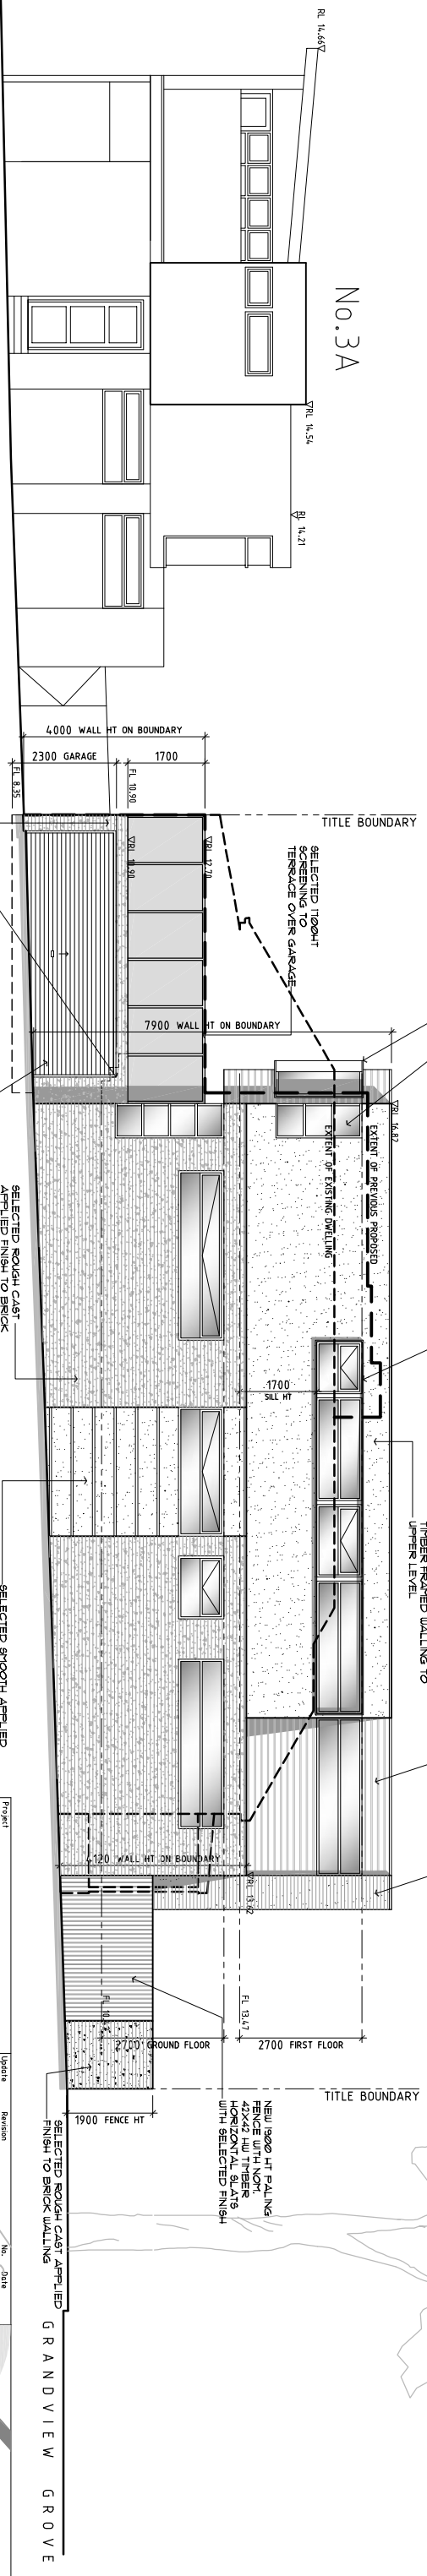

SOUTH ELEVATION - 1:100

ELEVATIONS

Project	Revision	No.	Date
PROPOSED WORKS AT 3 GRANDVIEW GROVE, PRAHRAN FOR CON & VIKI HOUNDALAS	Client Update	1	20/04/08
Drawn by	Checked by	Scale	Date
KARL DEGERING & ASSOCIATES BUILDING DESIGN, DOCUMENTATION & PROJECT MANAGEMENT DP-AD-453	KDA	1:100	FEBRUARY 2008 TUE FEB 26, 2008
07821 TP - 05 OF 07

PH: 03 9824 2655 FAX: 03 9824 2677
kdegering@optusnet.com.au