


TEMPLETON STREET STREETScape (SOUTH ELEVATION)
SCALE 1:100

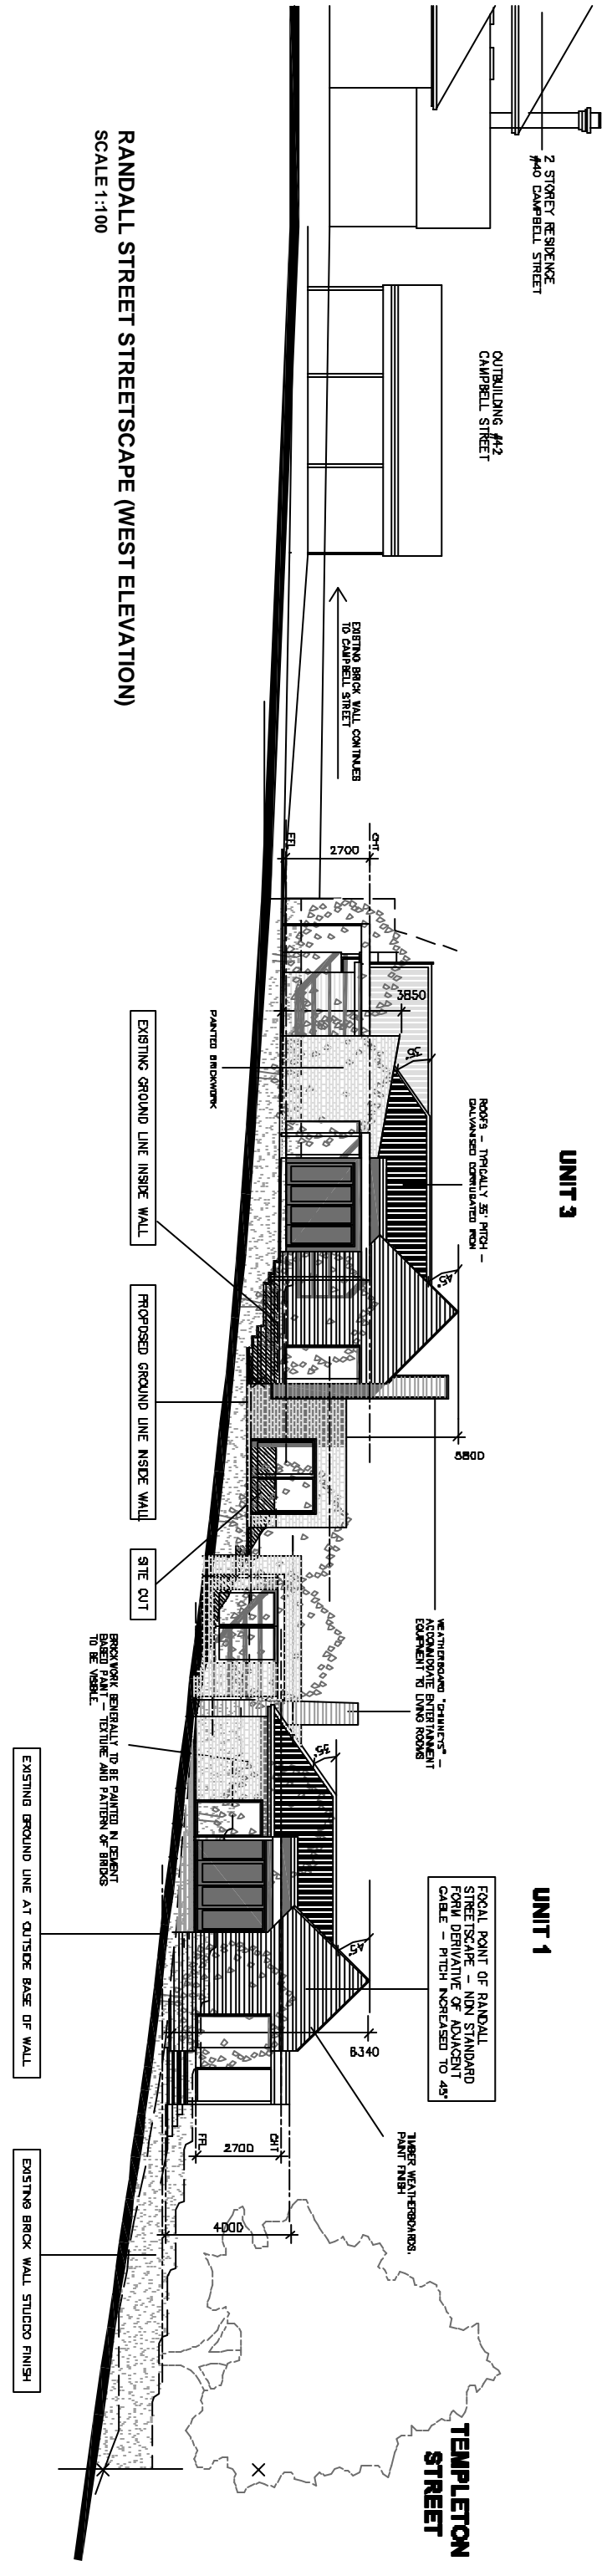

RANDALL STREET STREETScape (WEST ELEVATION)
SCALE 1:100

CONSULT TO COMMUNION PTY LTD ABN 69 109 501 804
 PHONE 08 9284 4800 FAX 9 3672 708 MOBILE 0432 443 809
 41 WESKOVN STREET NORTH MELBOURNE 3041

PROJECT TITLE
 Proposed Four Dwelling Development
 Corner Templeton
 and Randall Streets
 Castlemaine
 For
 T. Bucher Builder Pty

DRAWING TITLE
 Town Planning drawings
 Elevations Sheet 1

REVISIONS	DATE	BY
A Refer accompanying document	1/8/06	IL
Revision A Drawing Amendments, Templeton Street, Castlemaine 1/10/05		

DATE 15 February 2006
DRAWN IL
CHECKED IL
CAD FILE TP 02-5
JOB Templeton street
SHEET TP 03